


ELECTRICAL CIRCUITS

Blue line	1a	-	INTERIOR PLUGS
Black line	1b	-	LIGHTS & FOB LOCK CONTROL
Black line	2a	-	HOSE REEL
Green line	2b	-	EXTERIOR PLUG
Blue line	3a	-	EXTERIOR PLUG
Black line	4a	-	EMPTY
Black line	4b	-	EMPTY
Black line	5a	-	EMPTY
Black line	5b	-	EMPTY
Green line	6	-	HEATER
Green line	3 ea	-	# 6
Blue line	1 ea	-	# 8 Ground

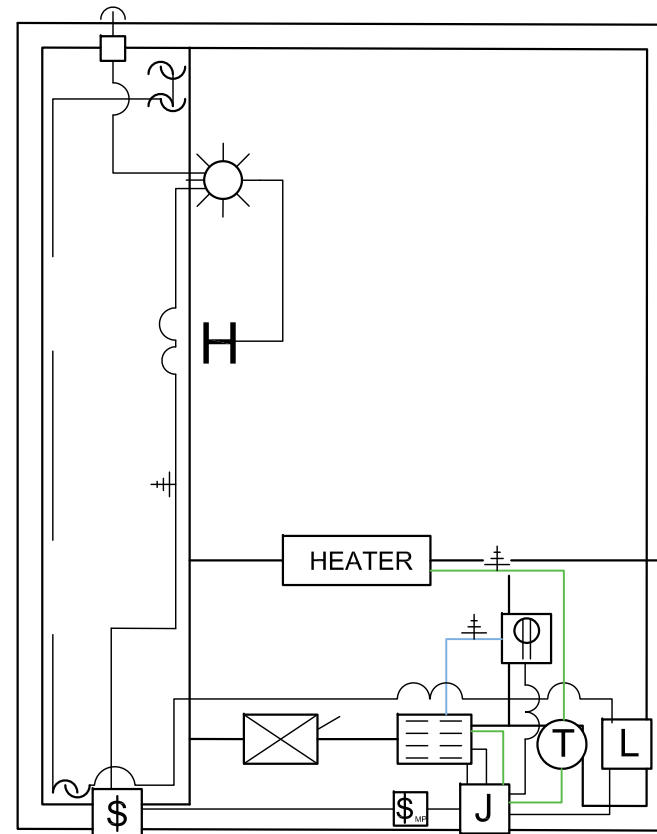

LEGEND

	ELECTRICAL RECEPTACLE
	HEATER
	GROUNDING SYMBOL
	ELECTRICAL METER
	MAIN POWER DISCONNECT
	LOAD CENTER
	THERMOSTAT
	JUNCTION BOX
	LOCK CONTROL
	HOSE REEL REWIND SWITCH
	ELECTRICAL STRIKER
	LED LIGHTS
	HOSE REEL REWIND MOTOR
	LIGHT SWITCH
	MOTOR PROTECTION SWITCH, HOSE REEL

1 ELECTRICAL SCHEMATIC
DET-03



Seat

Revisions/Issues:

1.
2.
3.
4.
5.

Project Location:

RINKWATER PROJECT

Client:

Drawing Title:

POINT OF CONNECTION TO RINKWATER

Project Number: RINKWATER

Designed By: M. MAGILL

Drawn By: M. MAGILL

Scale: AS SHOWN

Plot Date: 2019-07-31

Sheet No.: **DET-03**