


ELEVATION

1 DIMENSIONS, CONCRETE PAD, PENETRATIONS, & PIPING


DET-02 1:40

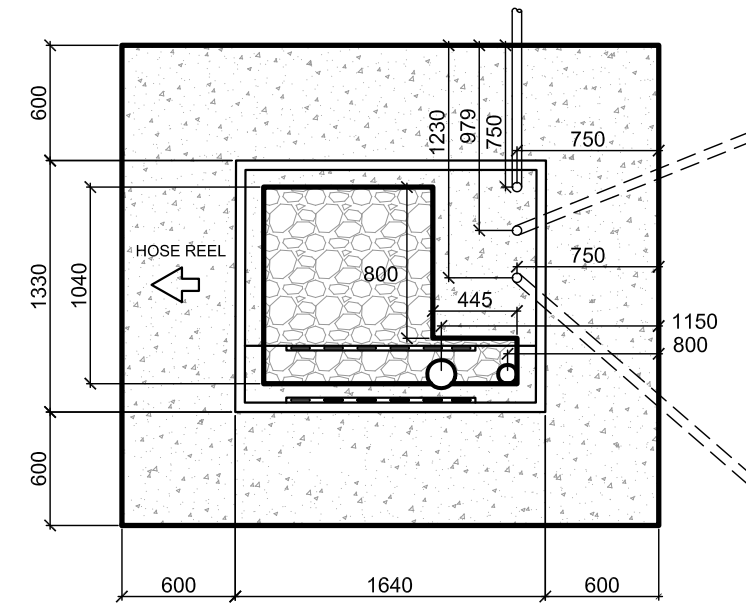

PLAN

2 PLAN VIEW DIMENSIONS

DET-02 1:40

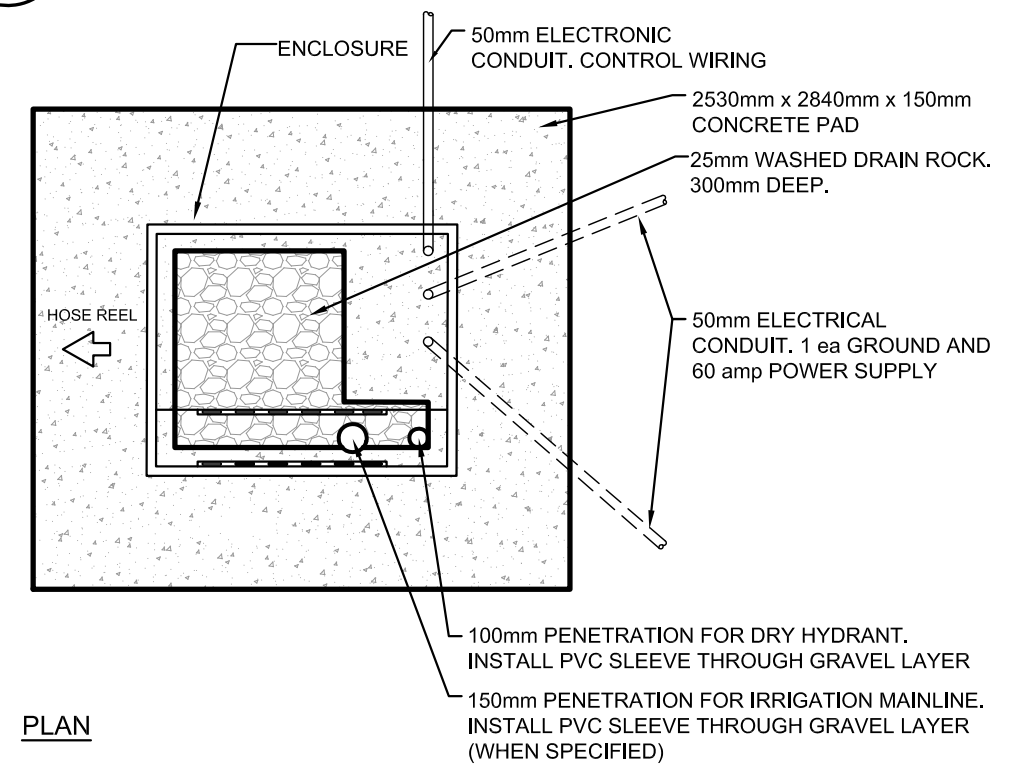

PLAN

3 CONCRETE PAD LAYOUT

DET-02 1:40



Seat

Revisions/Issues:

- 1.
- 2.
- 3.
- 4.
- 5.

Project Location:

RINKWATER PROJECT

Client:

Drawing Title:

POINT OF CONNECTION TO RINKWATER

Project Number: RINKWATER

Designed By: M. MAGILL

Drawn By: D. BARBEAU

Scale: AS SHOWN

Plot Date: 2020-01-08

Sheet No.:

DET-02